


PLAN SHEET (Not to Scale)

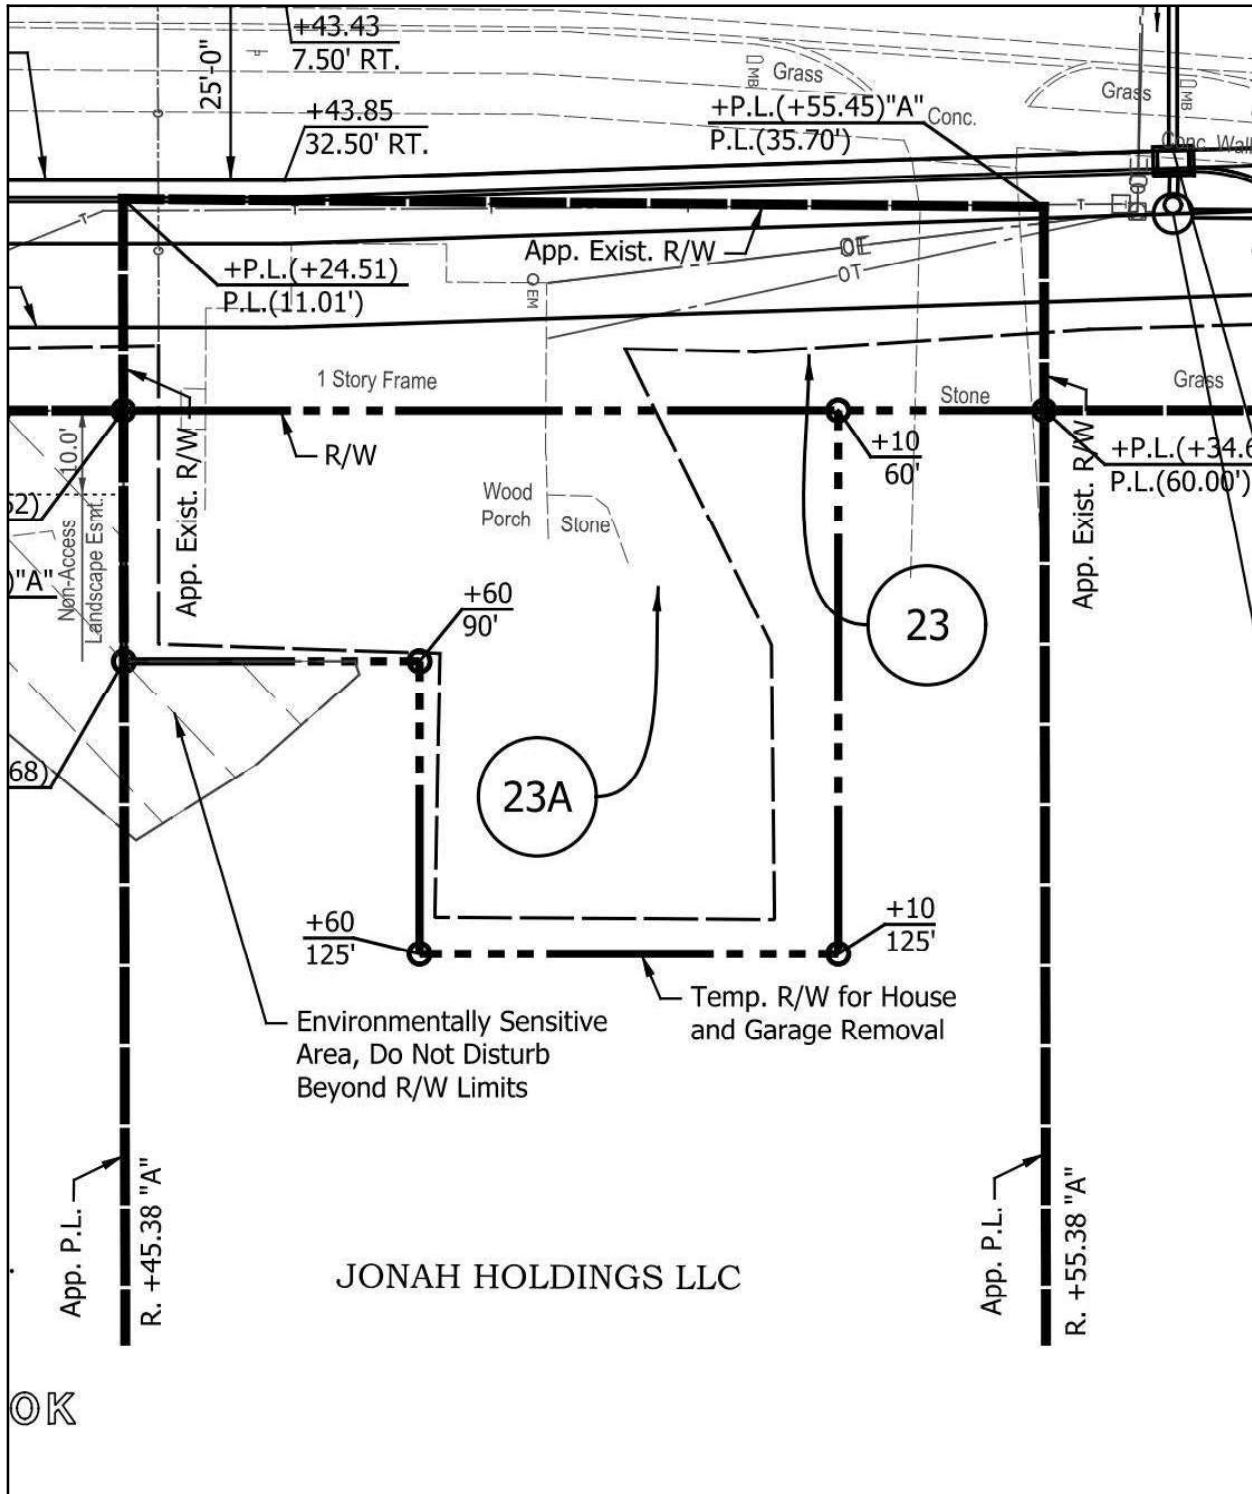

JONAH HOLDINGS LLC

OK